



1 PRELIMINARY FLOOR PLAN

 

GROUND METAL SENSITIVITY LINE FOR  
AND ADJACENT AREAS.  
NOTE: FENCEPOSTS SHOULD BE SET AT  
50 FT. INTO OR BEYOND OF THE GROUND  
METAL SENSITIVITY LINE DURING SCOUR  
MOVING METAL SENSITIVITY LINE FOR  
SCOUR AND TRENCHING OPERATIONS  
SHOULD BE SET AT 50 FT. FROM  
SCOUR CHANNELS AND TRENCHES.

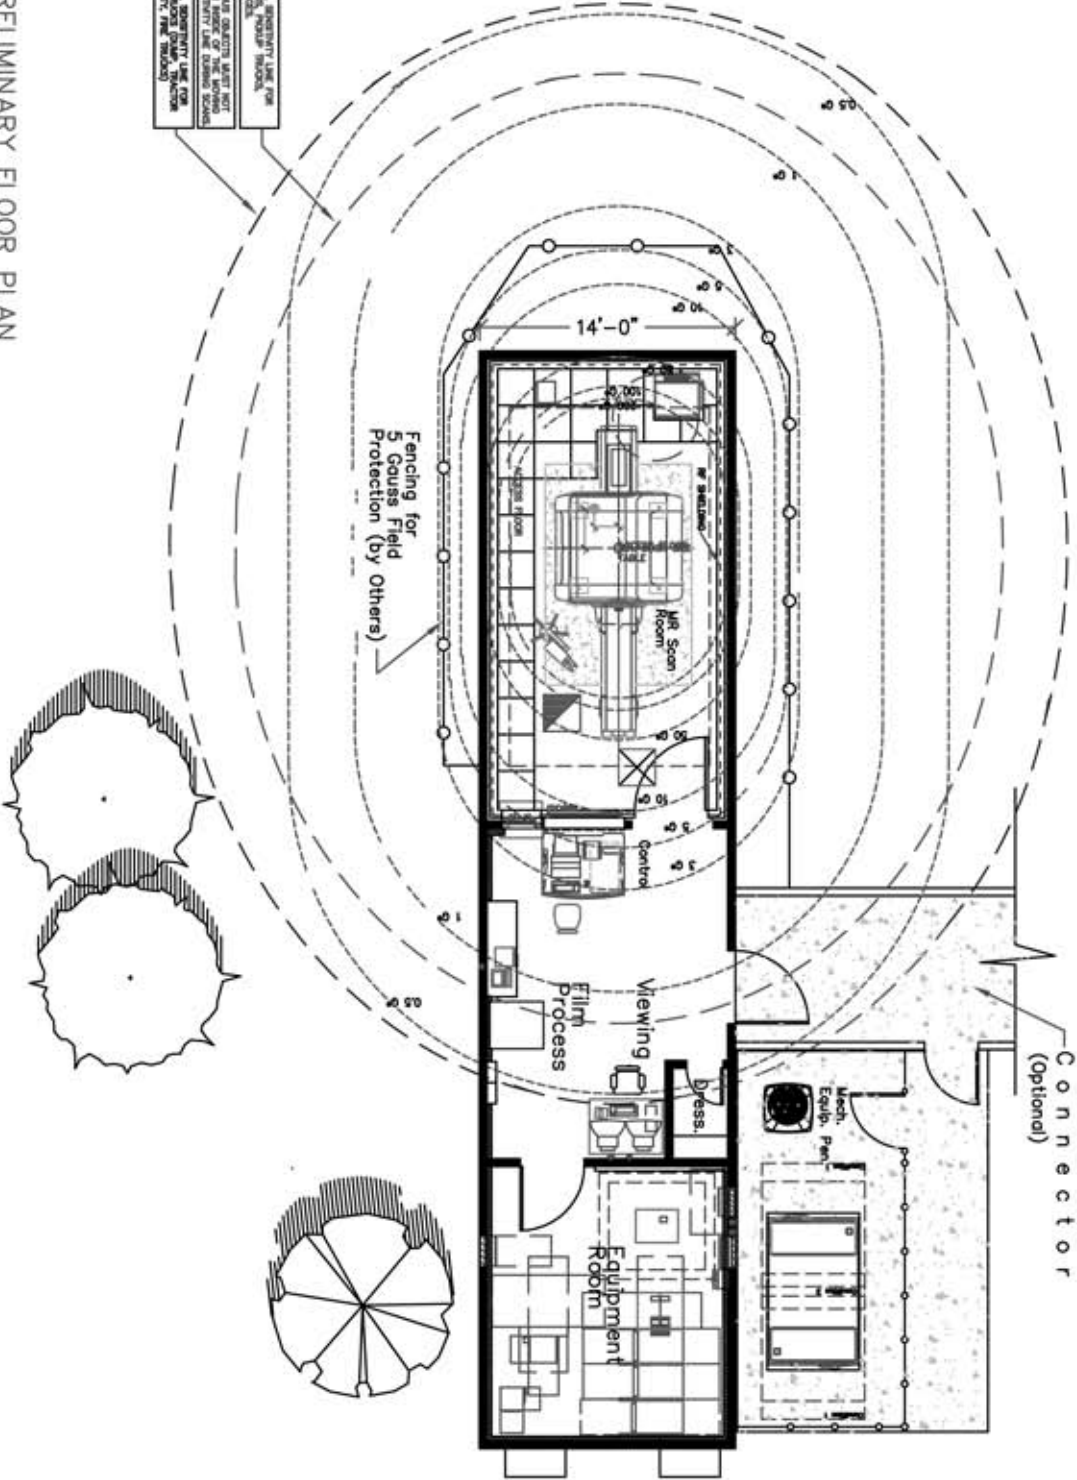

**axis**  
CONSTRUCTION CORPORATION  
120 BROOK AVENUE, DEER PARK, NY 11729  
Tel: 631 243-5970  
Fax: 631 243-5973

PROJECT TITLE:  
TYPICAL SINGLE MODULE  
SITE PLAN AND NOTES

Rev.	Date	Description

THIS DRAWING IS AN INSTRUMENTS OF SERVICE AND AS SUCH IS THE PROPERTY OF AXIS CONSTRUCTION CORP. USE BY OTHERS WITHOUT AXIS' WRITTEN APPROVAL IS PROHIBITED



FILE: AXIS\_3T\_M02111 AR  
DRAWN BY:  
CHECKED BY:  
DATE: DEC 2004  
PROJ. #:  
SCALE AS SHOWN  
A-1